


OVERALL FLOOR PLAN

1/16" = 1'-0"

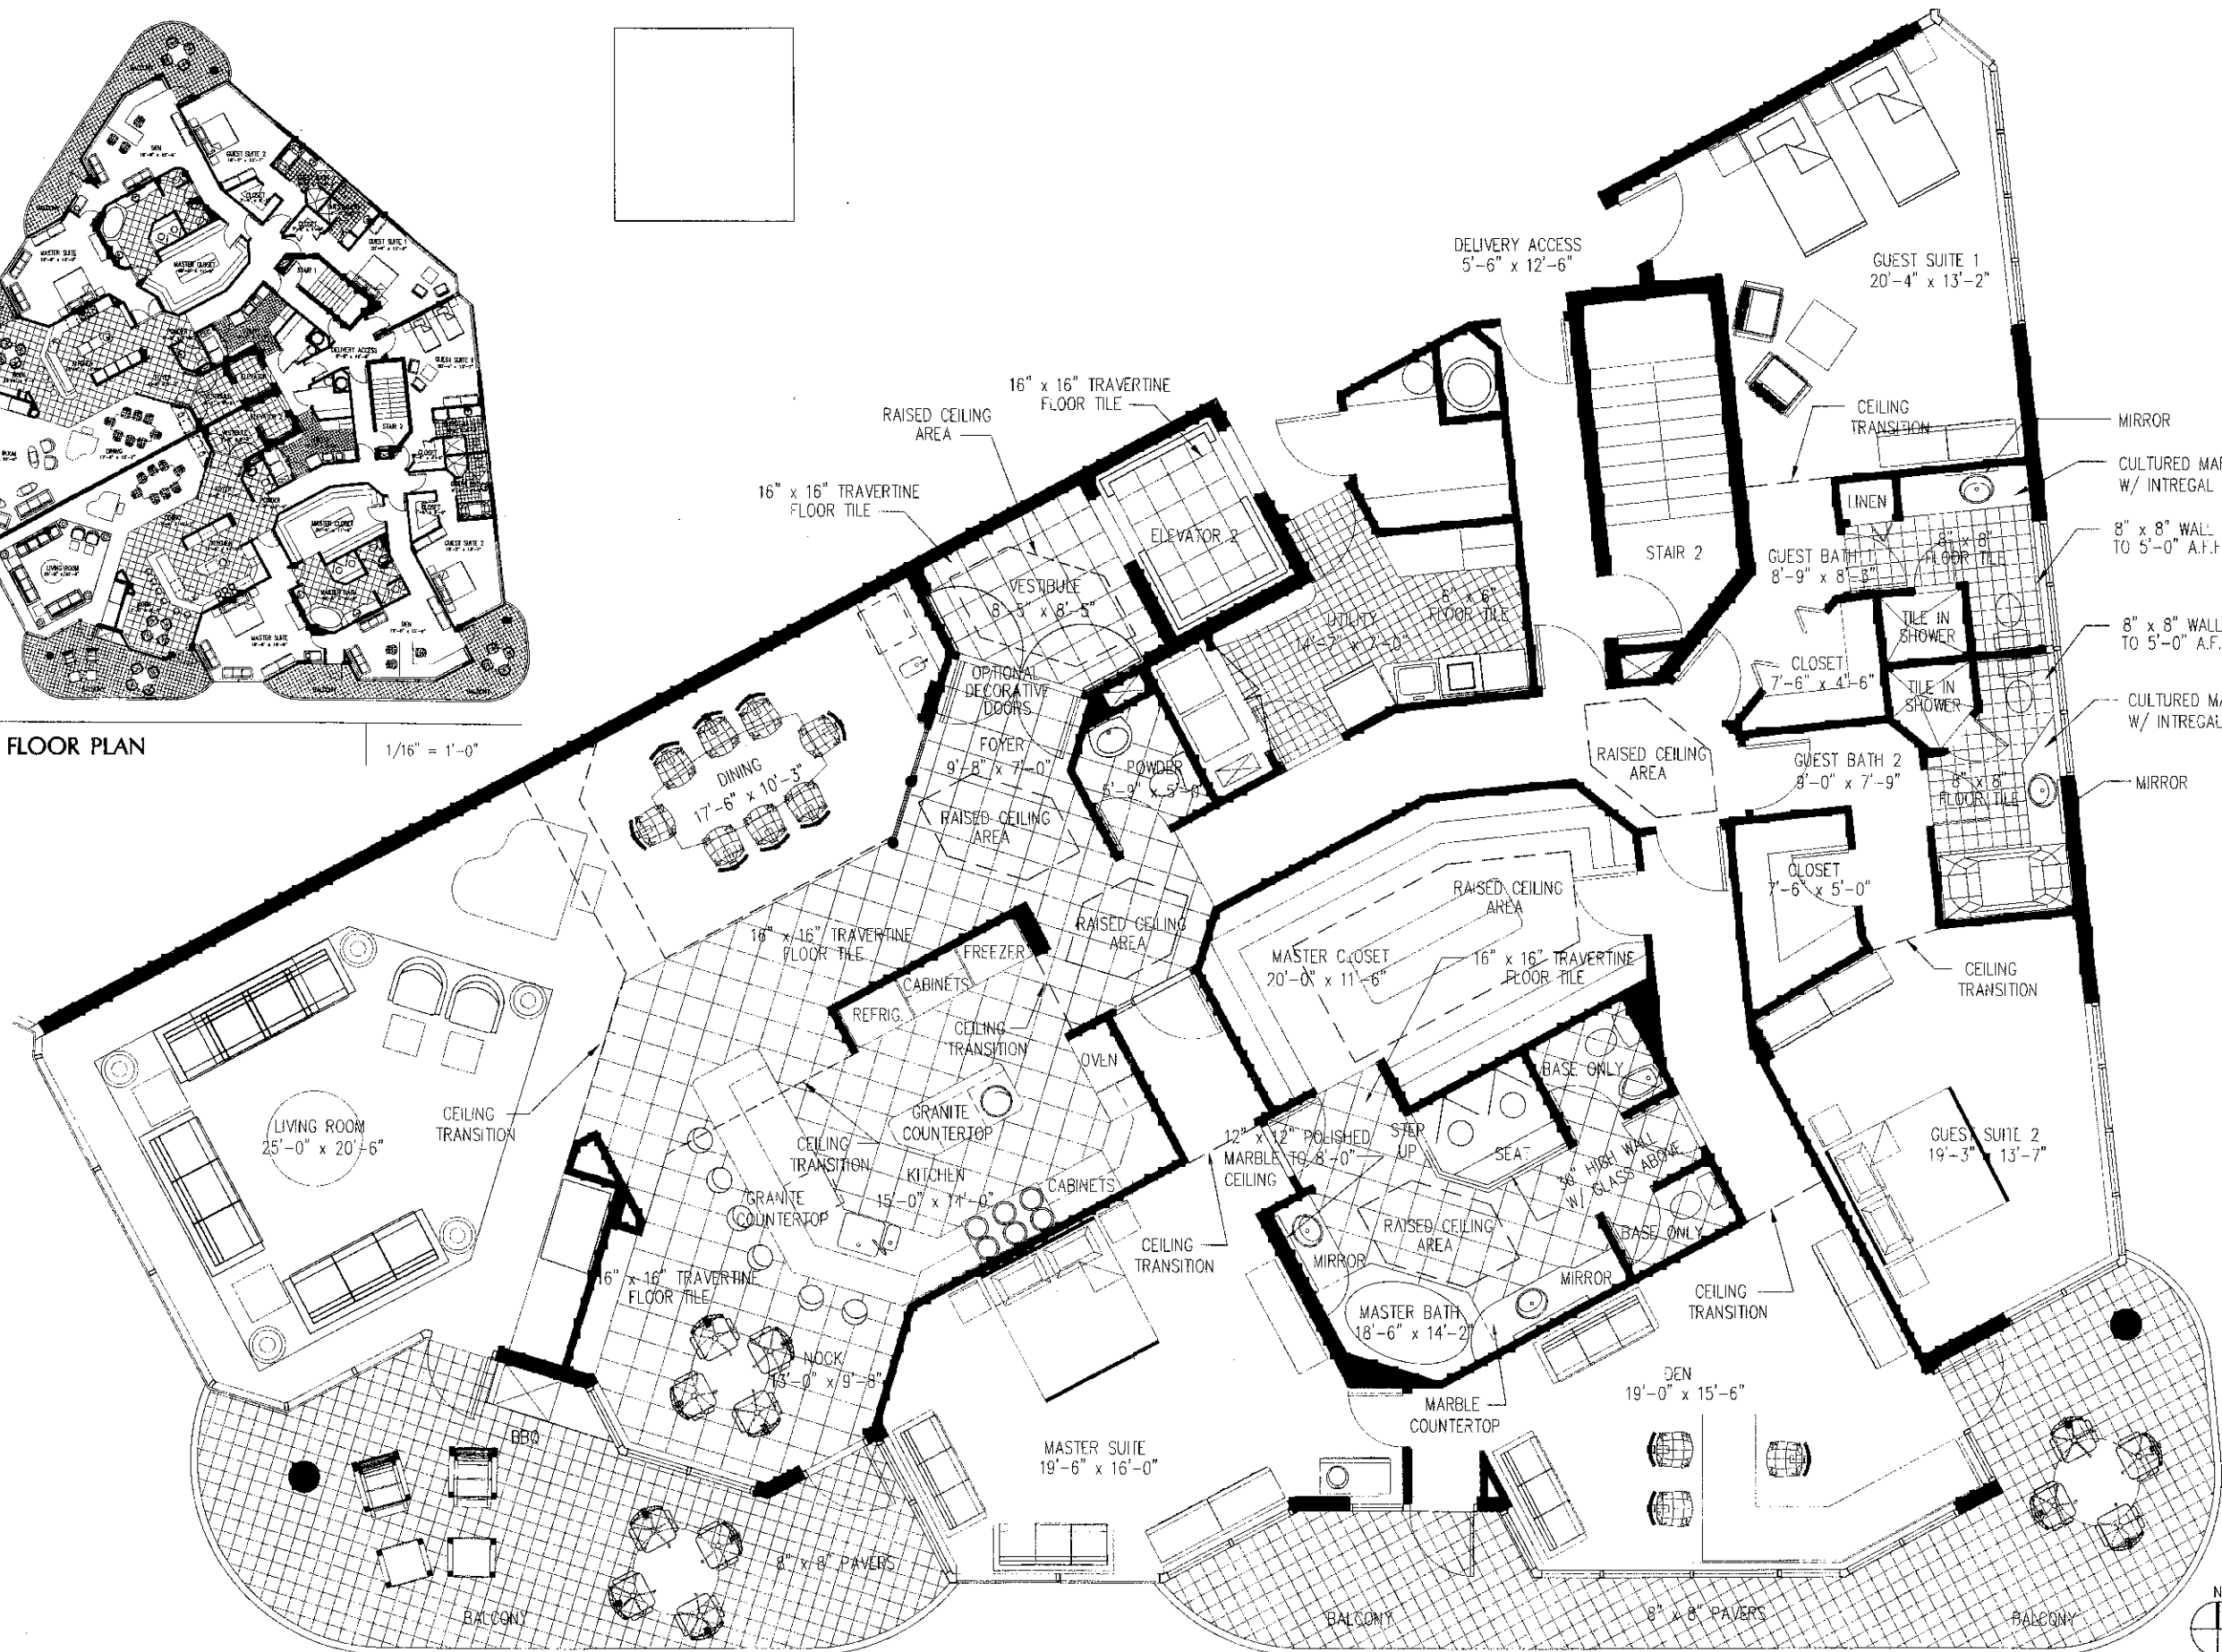

ENLARGED SCHEME 1 - HELENICIA

1/8" = 1'-0"



PARKER-WALTER GROUP, INC.
ARCHITECTURE
PLANNING
SUITE 806
2 NORTH TAMPAH TOWER
SPARSBORO, FLORIDA 34956
PHONE: 365-5446 • FAX: 366-9477

THE PHOENIX
136 GOLDEN GATE POINT
SPARSBORO, FLORIDA

Revisions

HELENICIA
FLOOR PLAN

Plot Date 11/14/97
Drawn By BP
Project No.
Date of Issue

A-1
of sheets

Seal

